


PROPOSED FRONT ELEVATION

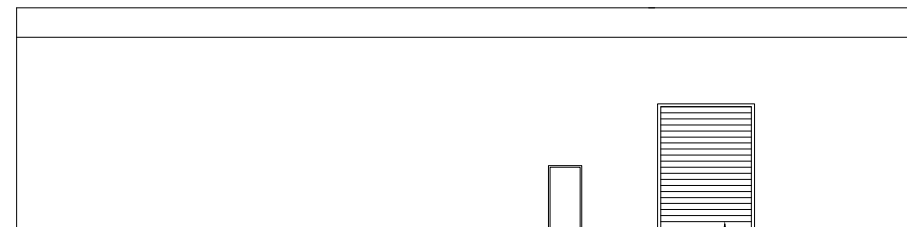


EAST ELEVATION




WEST ELEVATION

Roller Shutter Door

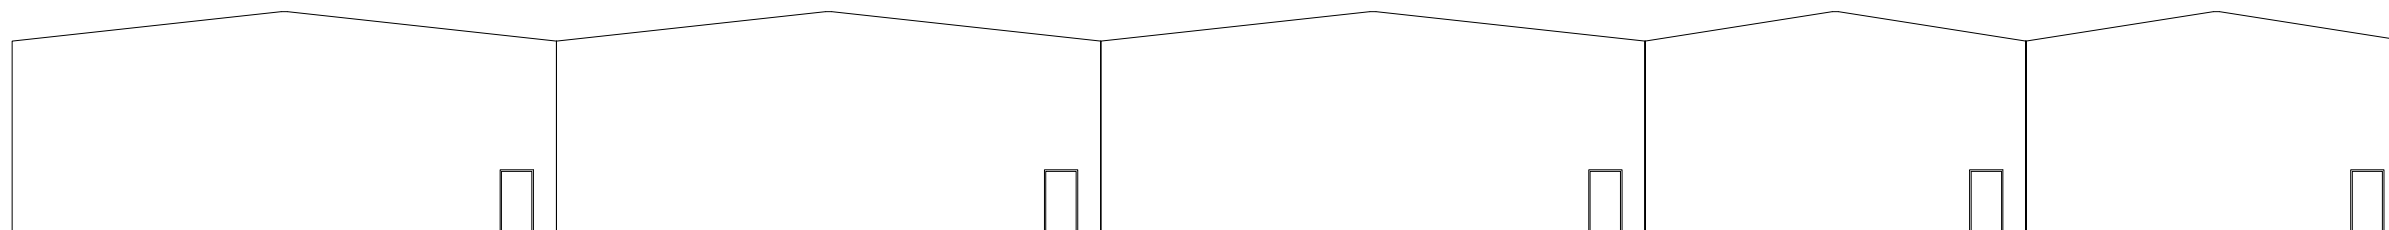

PROPOSED REAR ELEVATION

Fire Escape Door

 

Address:
Land off Longforward Lane
Kingstone
Ilminster

Title:
Proposed Elevations for South Somerset Carnival Park

Scale: 1:250 @ A3
Date: June 2018